

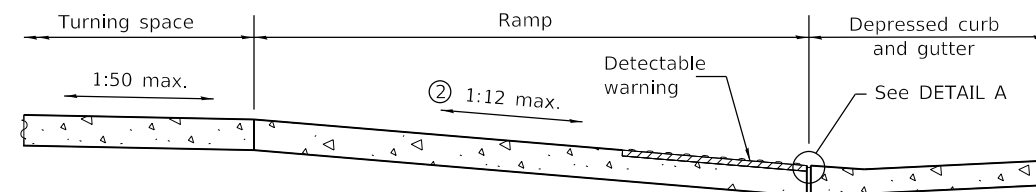
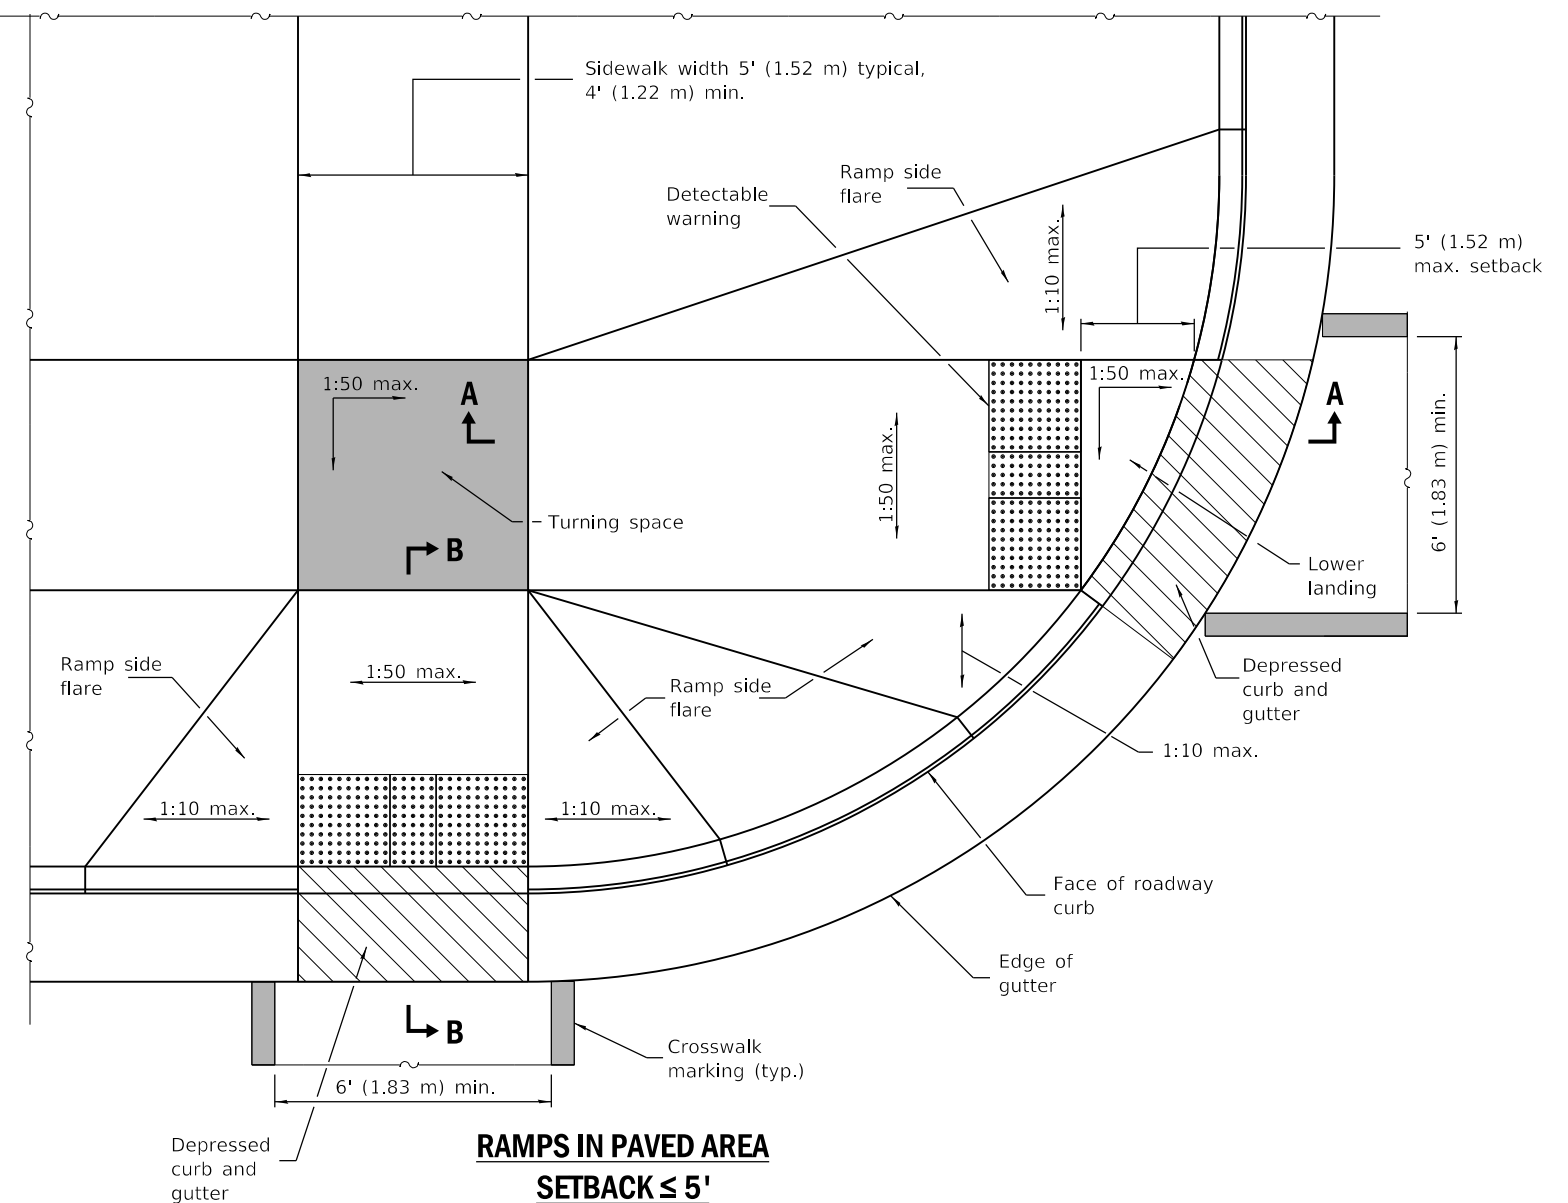


② The running slope of the curb ramp shall not require the ramp length to exceed 15' (4.5 m).

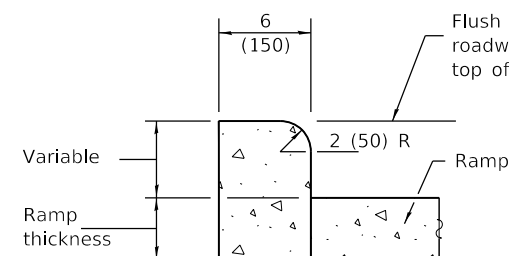

② The running slope of the curb ramp shall not require the ramp length to exceed 15' (4.5 m).

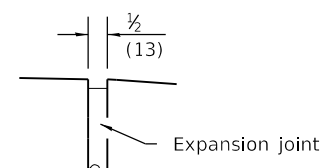


DATE	REVISIONS
1-1-18	Omitted diagonal slope at
	turning spaces and lower
	landings.
1-1-17	Added 2' dimension to det.
	warnings for setbacks
	greater than 5'.

See Sheet 2 for GENERAL NOTES.


PERPENDICULAR CURB RAMPS FOR SIDEWALKS

(Sheet 1 of 2)


STANDARD 424001-10

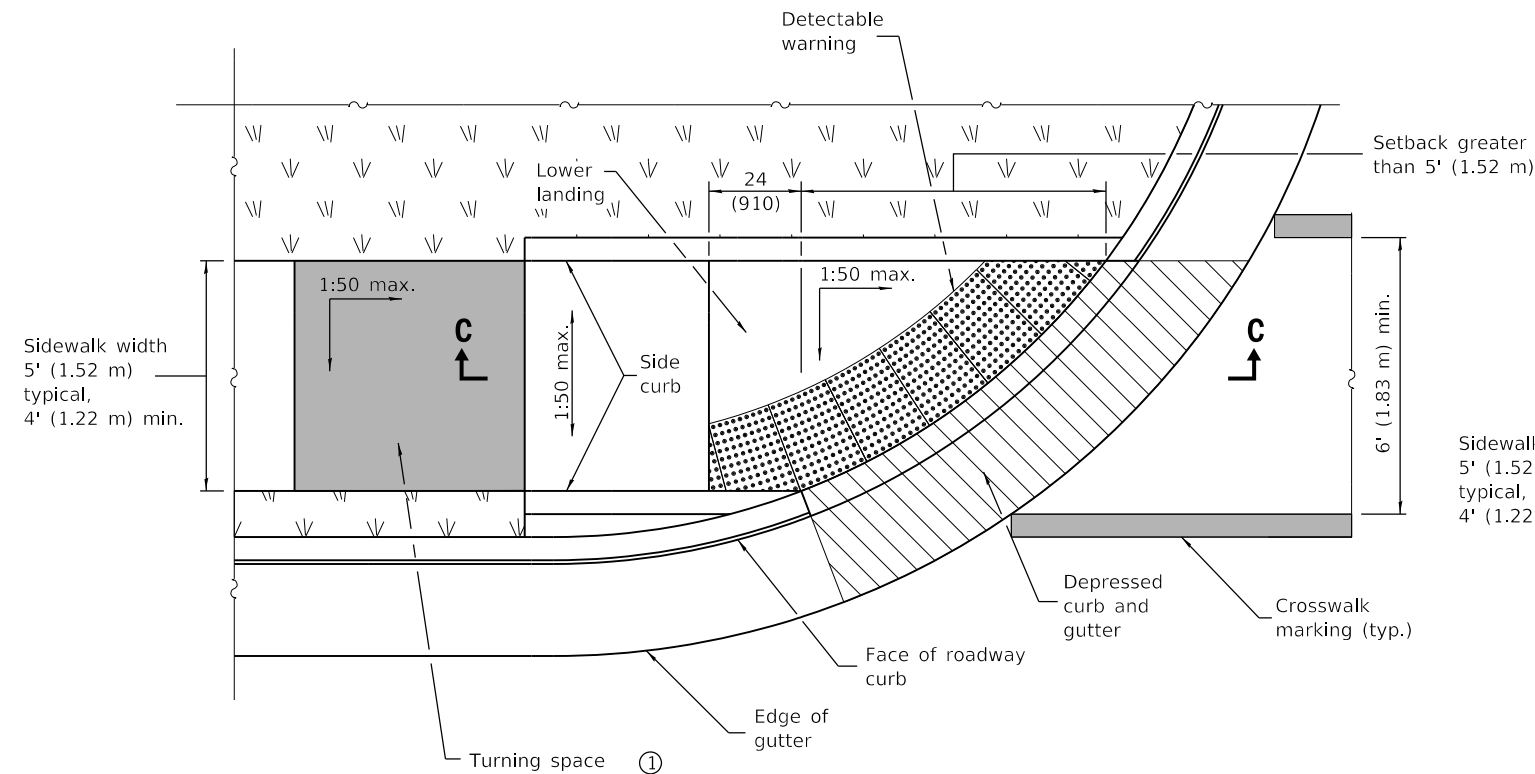

RAMP IN LANDSCAPED AREA
SETBACK > 5'

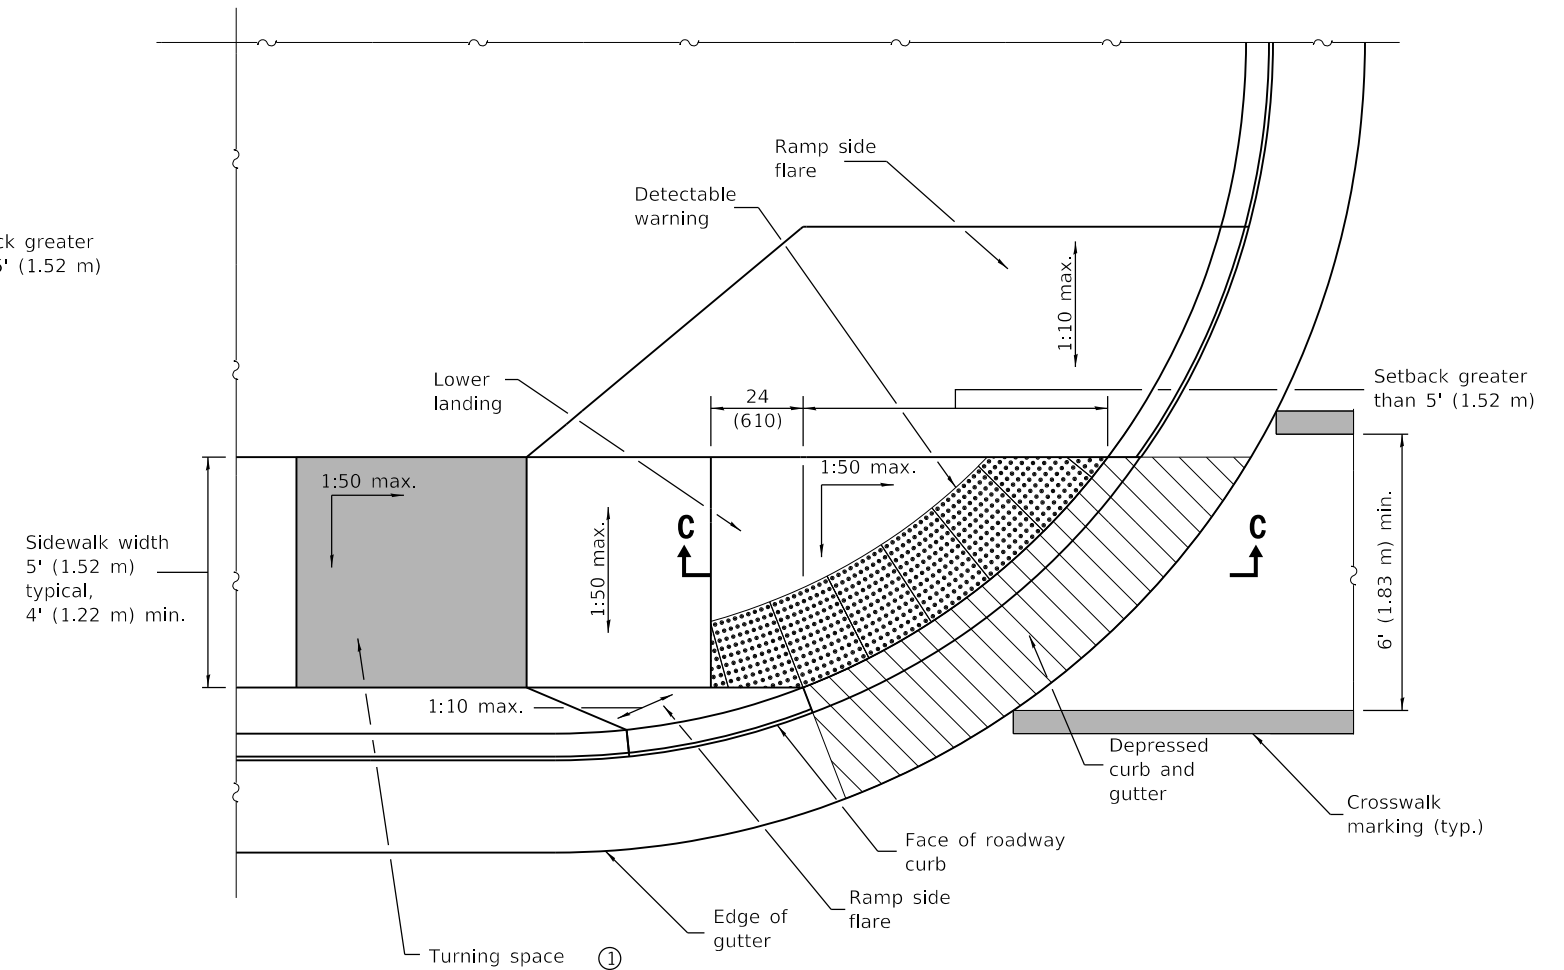

RAMP IN PAVED AREA
SETBACK > 5'

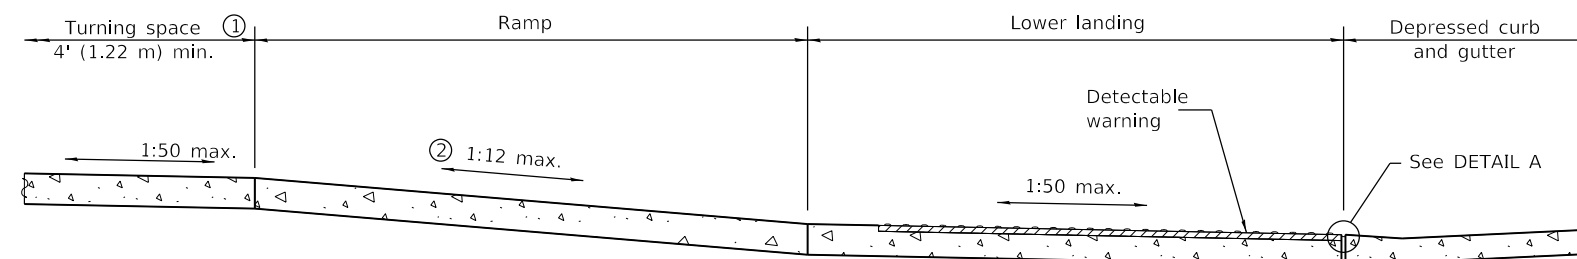

SECTION C-C

- ① Turning space not required for ramp slopes flatter than 1:20.
- ② The running slope of the curb ramp shall not require the ramp length to exceed 15' (4.5 m).

GENERAL NOTES

All slope ratios are expressed as units of vertical displacement to units of horizontal displacement (V:H).

Where the turning space is constrained on a side opposite a ramp, the minimum length of the turning space in the direction of the ramp-run shall be 5' (1.52 m).

Where 1:50 maximum slope is shown, 1:64 is preferred.

See Standard 606001 for details of depressed curb adjacent to curb ramp.

All dimensions are in inches (millimeters) unless otherwise shown.

PERPENDICULAR CURB RAMPS
FOR SIDEWALKS

(Sheet 2 of 2)

STANDARD 424001-10